



隆安华侨管理区城镇开发土地储备项目用地 2023-09地块储备蓝线图

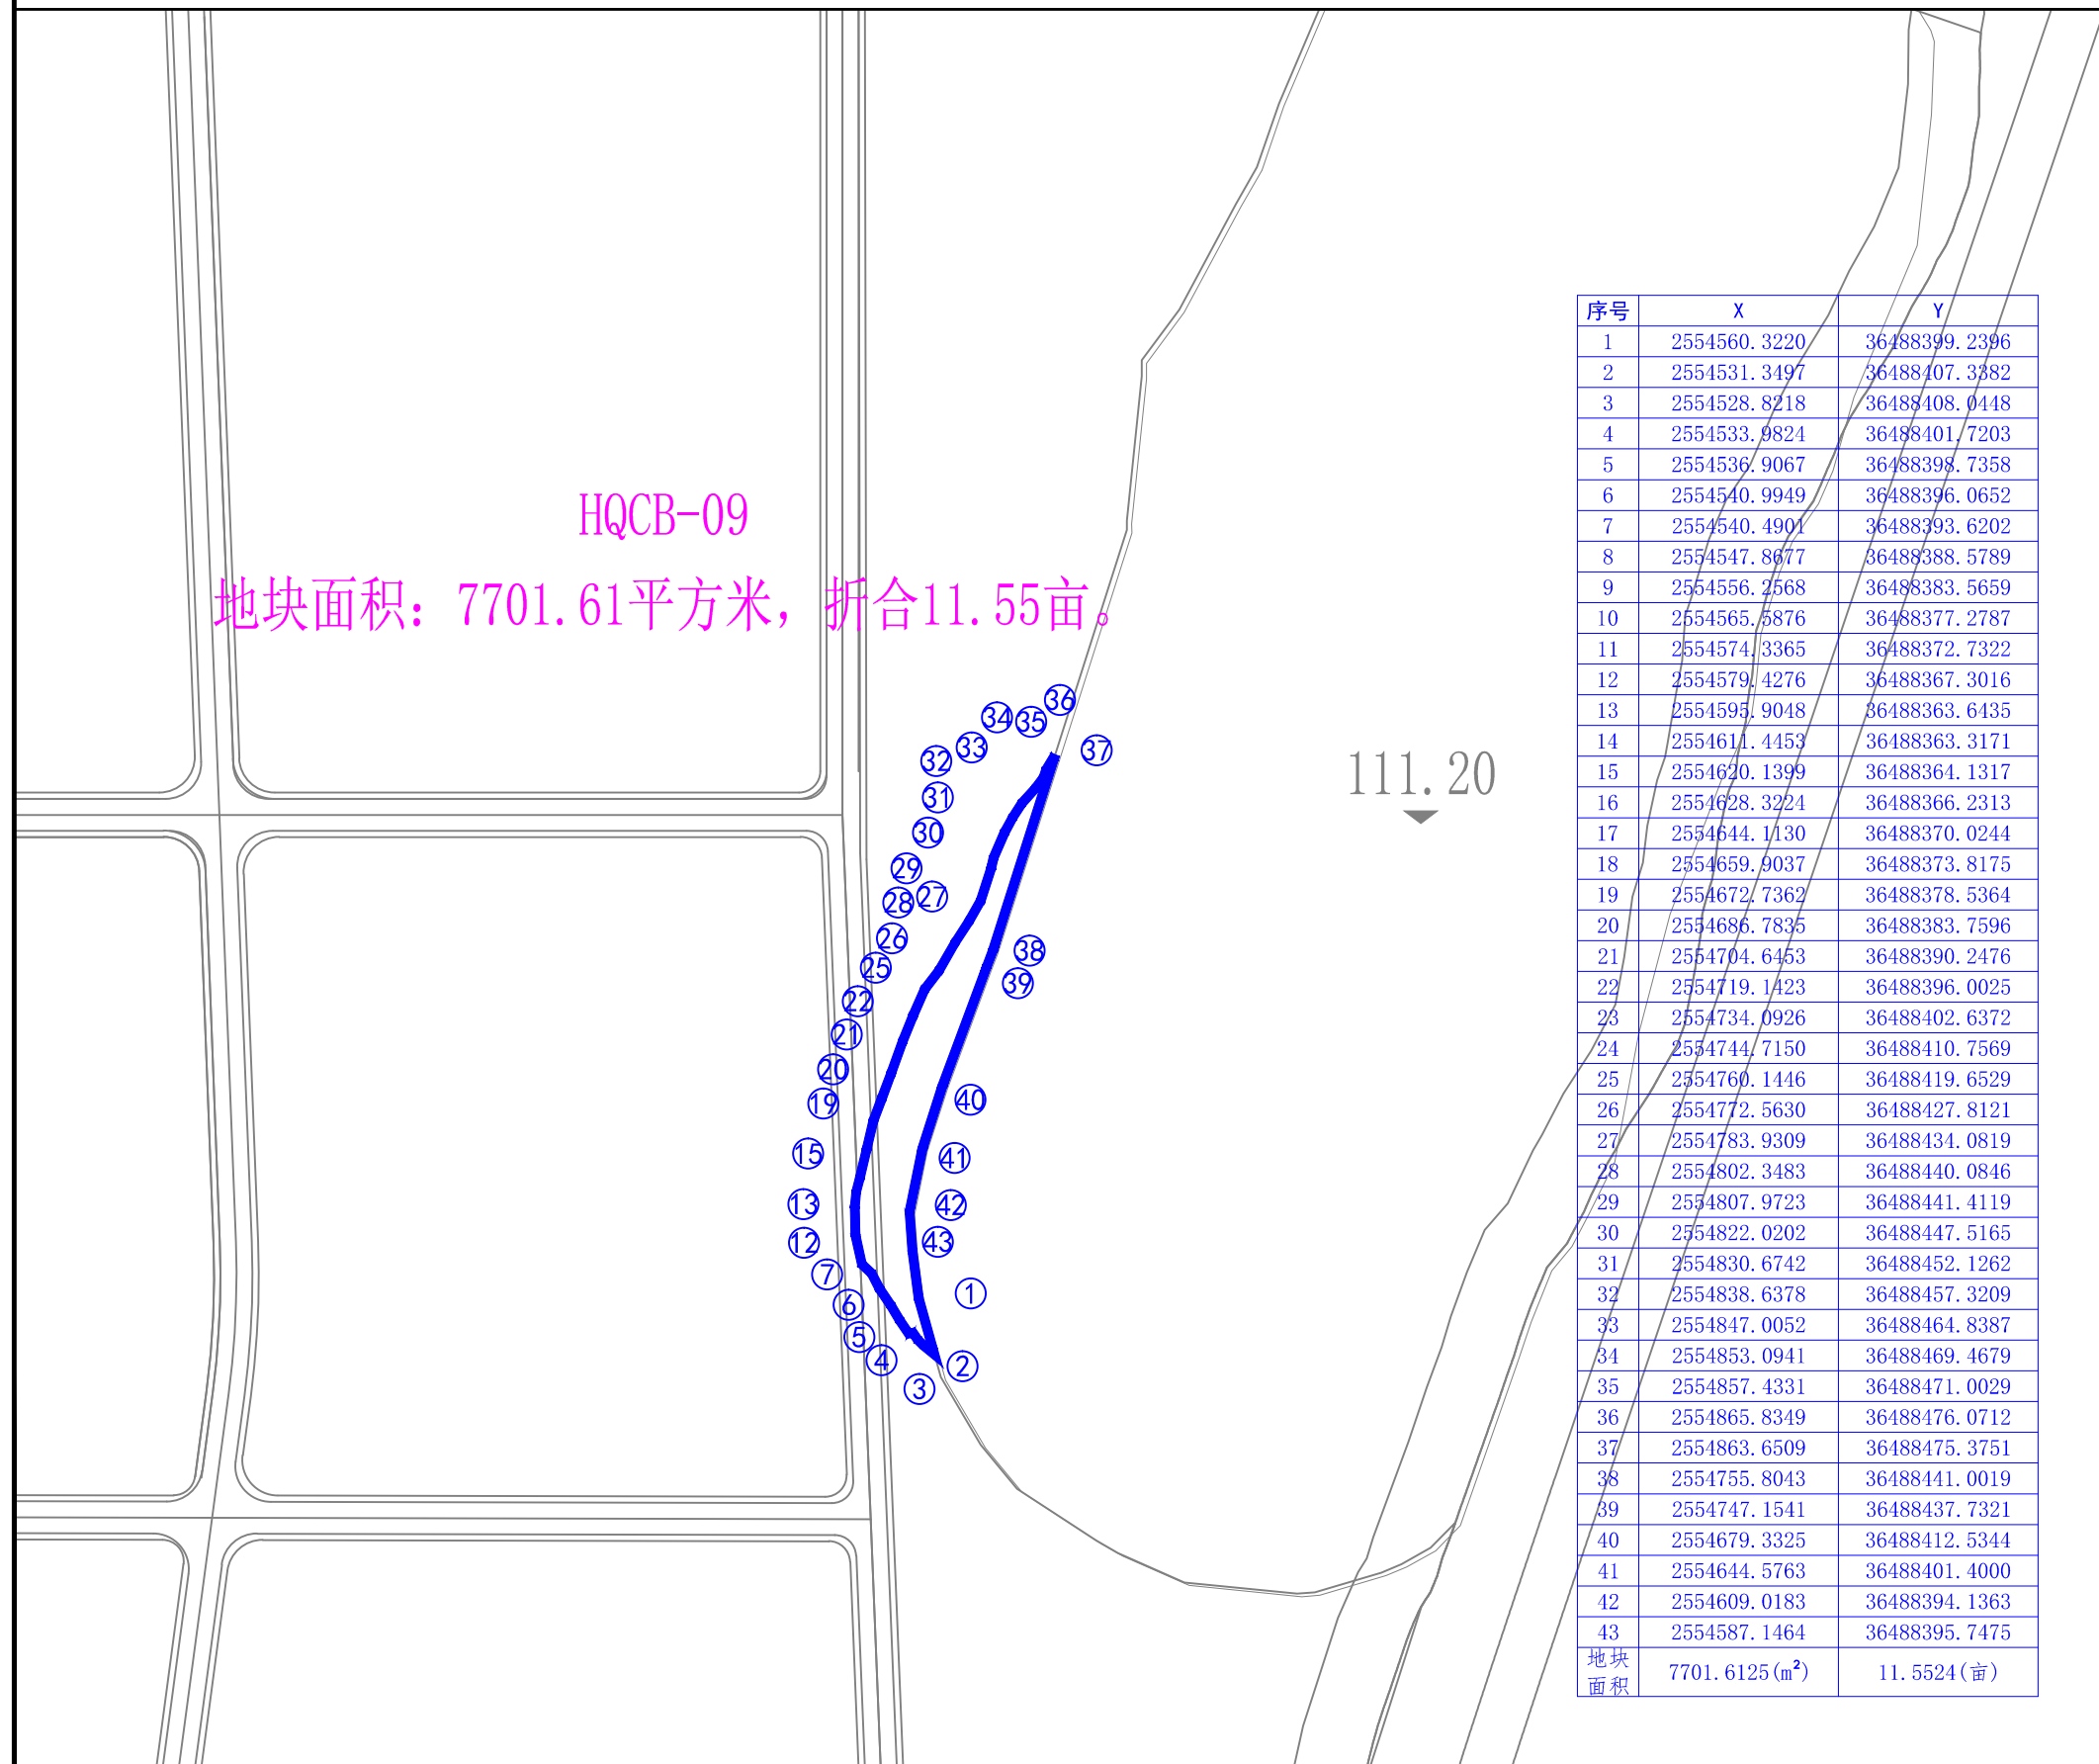

序号	X	Y
1	2554560.3220	36488399.2396
2	2554531.3497	36488407.3382
3	2554528.8218	36488408.0448
4	2554533.9824	36488401.7203
5	2554536.9067	36488398.7358
6	2554540.9949	36488396.0652
7	2554540.4901	36488393.6202
8	2554547.8677	36488388.5789
9	2554556.2568	36488383.5659
10	2554565.5876	36488377.2787
11	2554574.3365	36488372.7322
12	2554579.4276	36488367.3016
13	2554595.9048	36488363.6435
14	2554611.4453	36488363.3171
15	2554620.1399	36488364.1317
16	2554628.3224	36488366.2313
17	2554644.1130	36488370.0244
18	2554659.9037	36488373.8175
19	2554672.7362	36488378.5364
20	2554686.7835	36488383.7596
21	2554704.6453	36488390.2476
22	2554719.1423	36488396.0025
23	2554734.0926	36488402.6372
24	2554744.7150	36488410.7569
25	2554760.1446	36488419.6529
26	2554772.5630	36488427.8121
27	2554783.9309	36488434.0819
28	2554802.3483	36488440.0846
29	2554807.9723	36488441.4119
30	2554822.0202	36488447.5165
31	2554830.6742	36488452.1262
32	2554838.6378	36488457.3209
33	2554847.0052	36488464.8387
34	2554853.0941	36488469.4679
35	2554857.4331	36488471.0029
36	2554865.8349	36488476.0712
37	2554863.6509	36488475.3751
38	2554755.8043	36488441.0019
39	2554747.1541	36488437.7321
40	2554679.3325	36488412.5344
41	2554644.5763	36488401.4000
42	2554609.0183	36488394.1363
43	2554587.1464	36488395.7475
地块面积	7701.6125(m ²)	11.5524(亩)

区位图

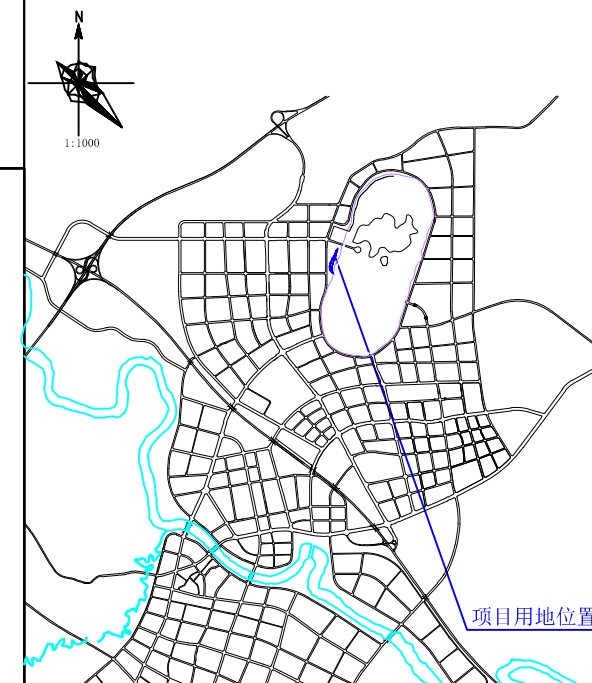

审批意见

蓝线图编号: 2023-27

1、根据隆安华侨管理区北片区控制性详细规划、隆安县国土空间规划和用途管制要求,该地块总用地面积7701.61平方米,折合11.55亩。图中坐标为图解坐标(2000坐标),具体用地边界以实际测量坐标为准。

2、本图为隆安华侨管理区土地储备项目。

隆安县自然资源局
2023年11月02日

项目名称	隆安华侨管理区城镇开发土地储备项目用地2023-09地块储备蓝线图
图号	2023-27
日期	2023.11.02